

Consultant Address
 Address
 Phone
 Fax
 e-mail

Consultant Address
 Address
 Phone
 Fax
 e-mail

Consultant Address
 Address
 Phone
 Fax
 e-mail

Consultant Address
 Address
 Phone
 Fax
 e-mail

No.	Description	Date

Nybyggnad


Stall och ridhus

Plan

Project number 2024-
 Date 2024-02-17
 Drawn by NJK
 Status Bygglöv/Förprövning

A02

Scale 1 : 100

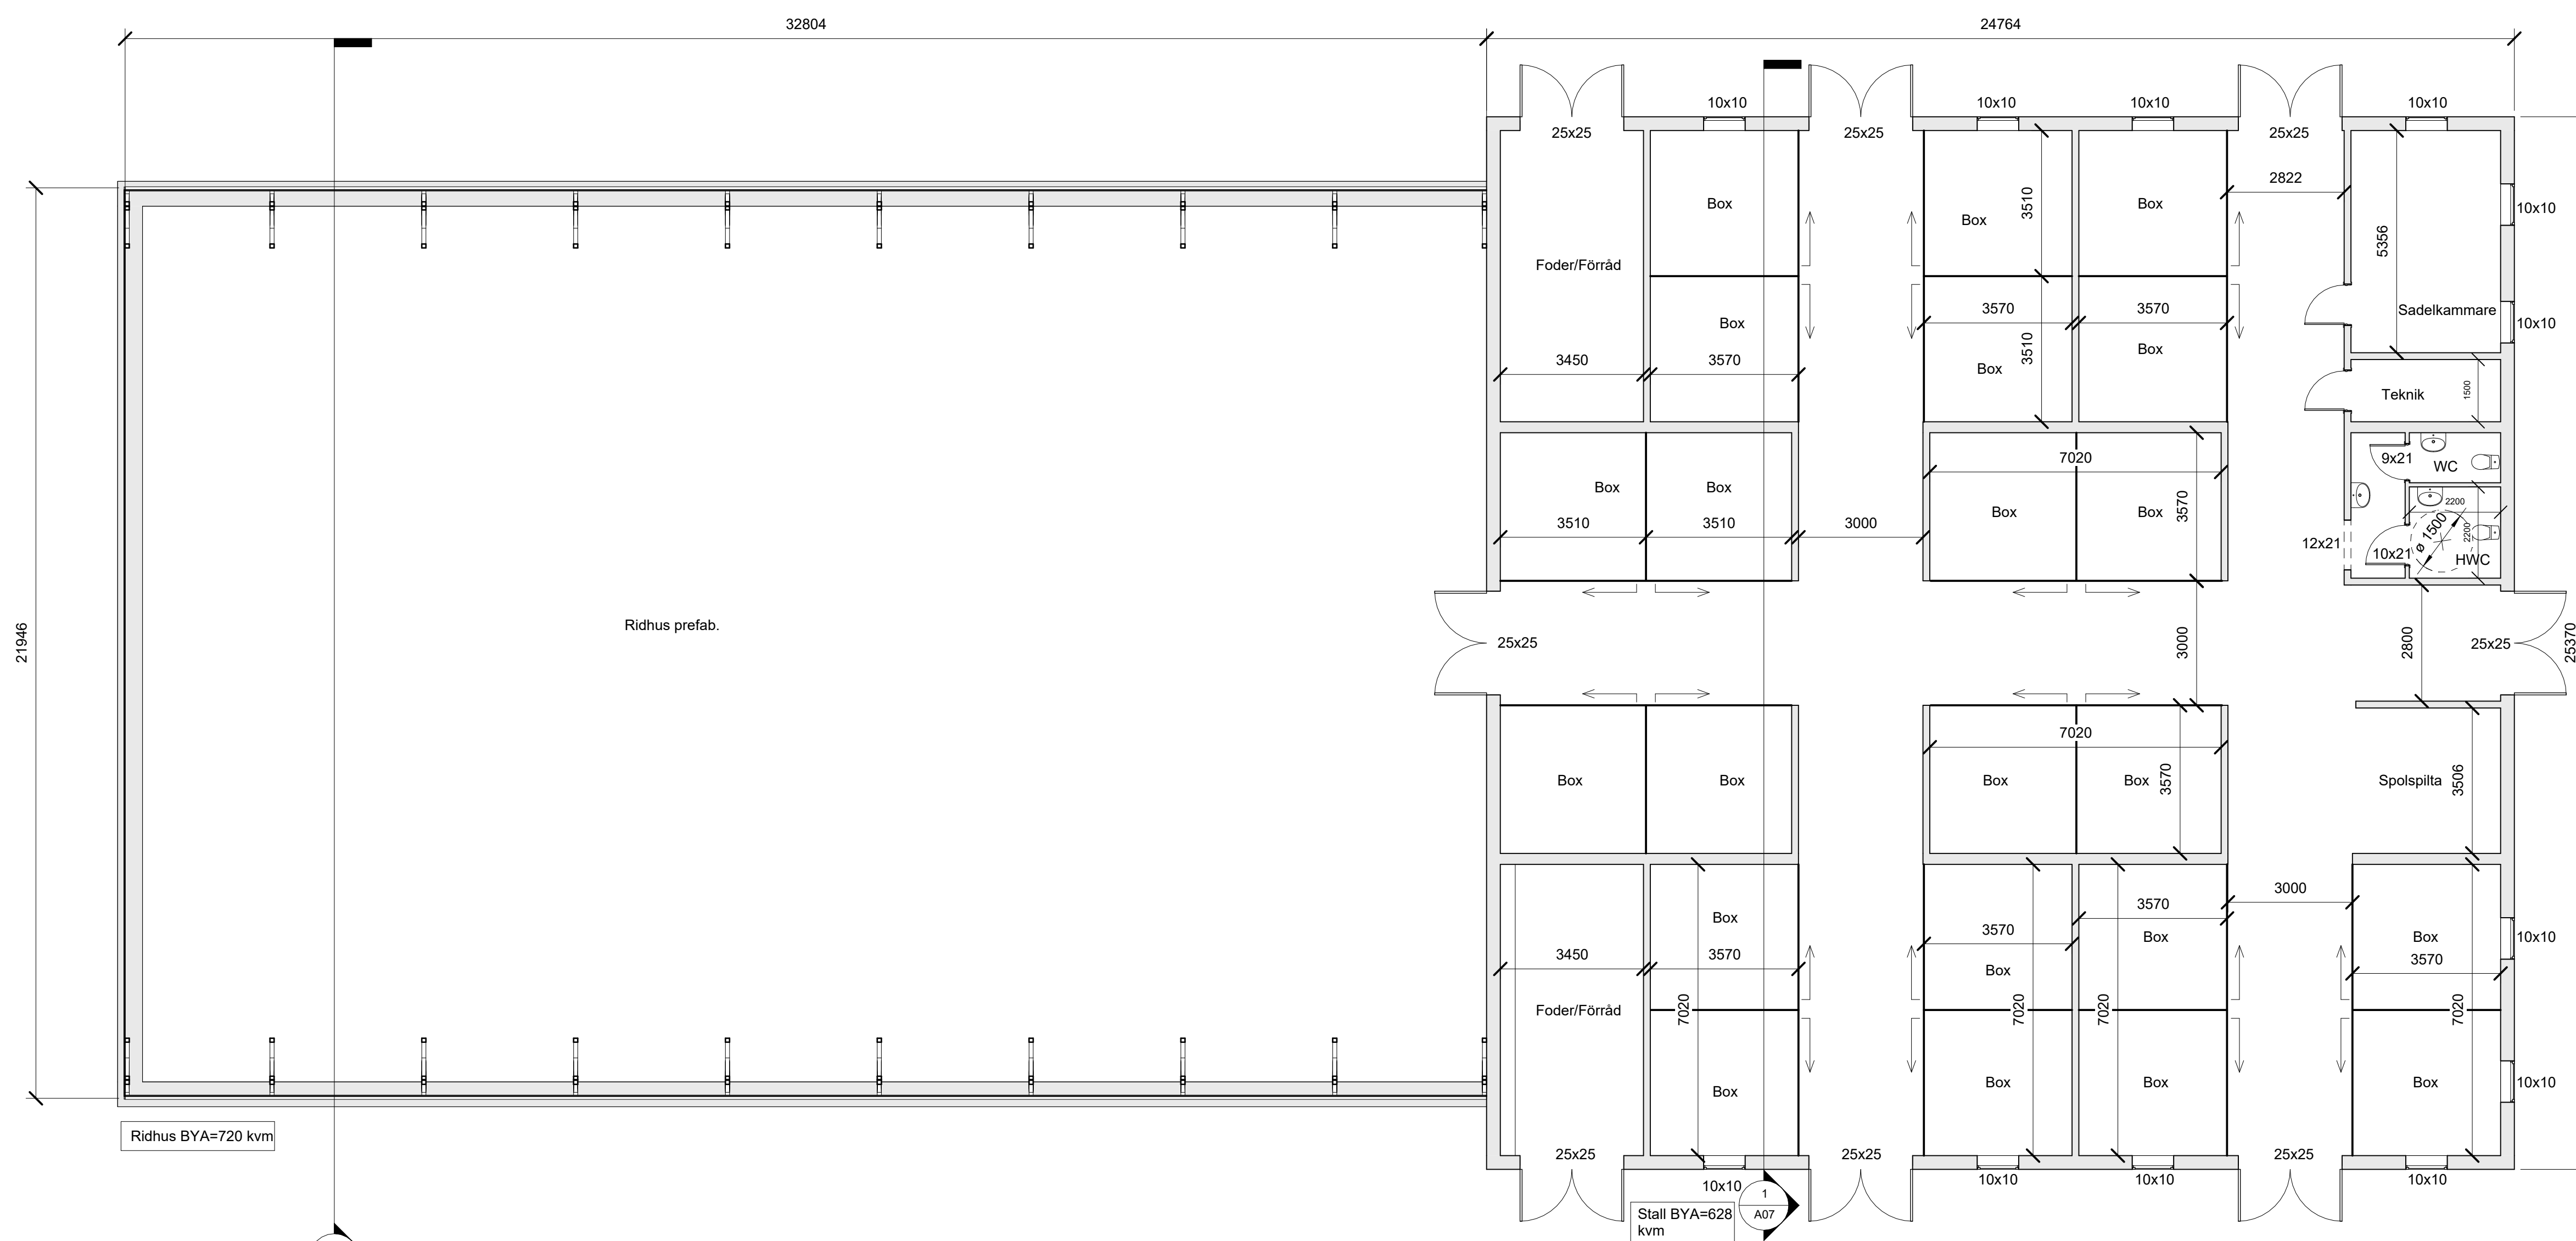

1 Plan
 1 : 100